



SUVASTU
PROPERTIES


SUVASTU RIALTO TOWER



Location	Plot-149 (Old), 53/1 (New); Road-13/2(Old), 4/A(New); Sat Masjid Road, Dhanmondi, Dhaka-1209	Parking:	36
Type of Project	Commercial	Floor Size:	2017 sft. - 4034 sft. (Apprx.)
Land Area	10 Katha	Project Consultants:	DWM4
No. of Storied:	14 Storied	Units:	7
Basement:	3	Sales Status	


SUVASTU RIALTO TOWER

Plot-149 ,53/1, 4/A, Sat Masjid Road, Dhanmondi, Dhaka-1209

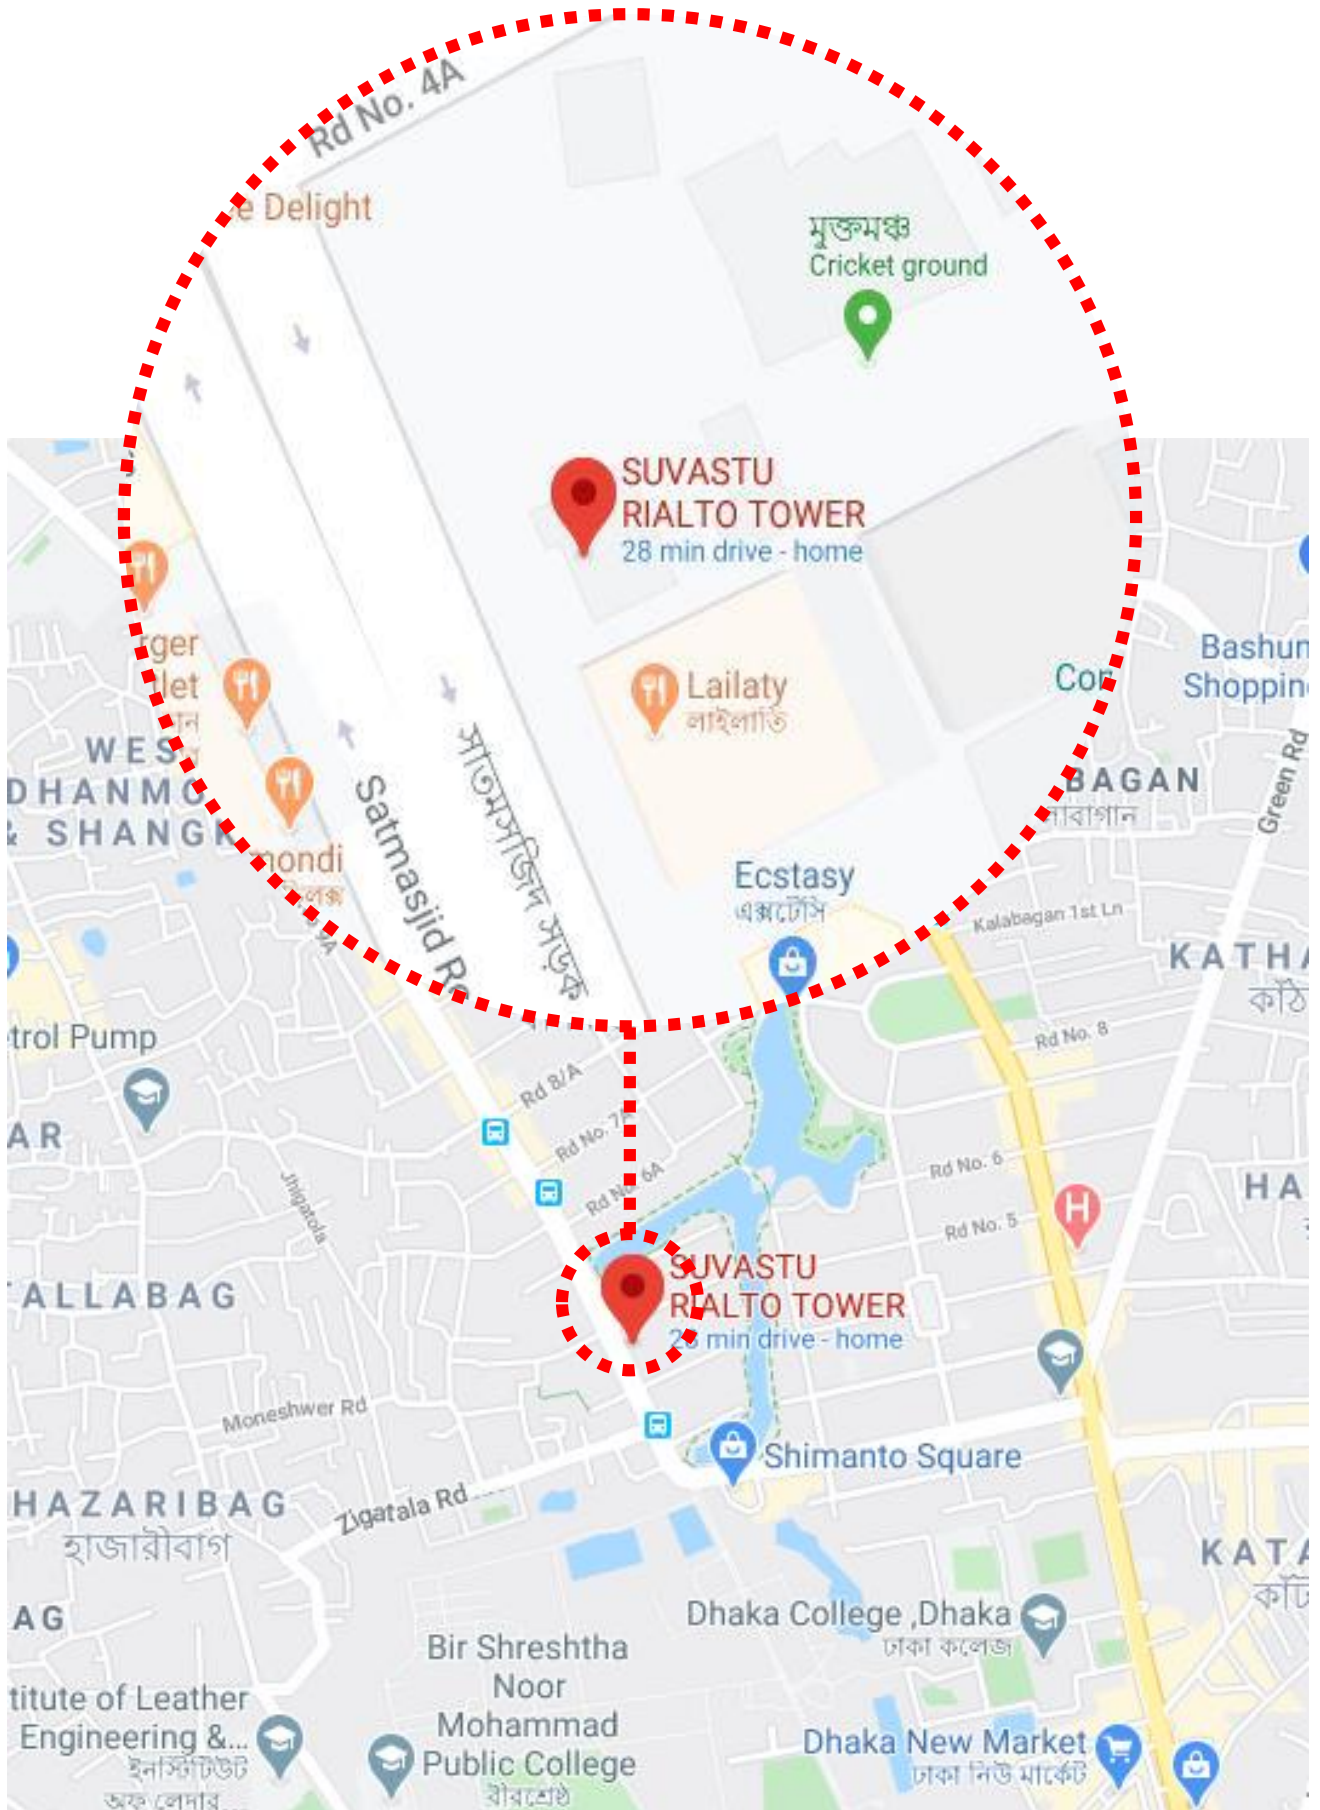

OPTION-02
STAIRCASE PRESSURIZATION
DUCT SIZE:750x450

OPTION-02
STAIRCASE PRESSURIZATION
DUCT SIZE:750x450

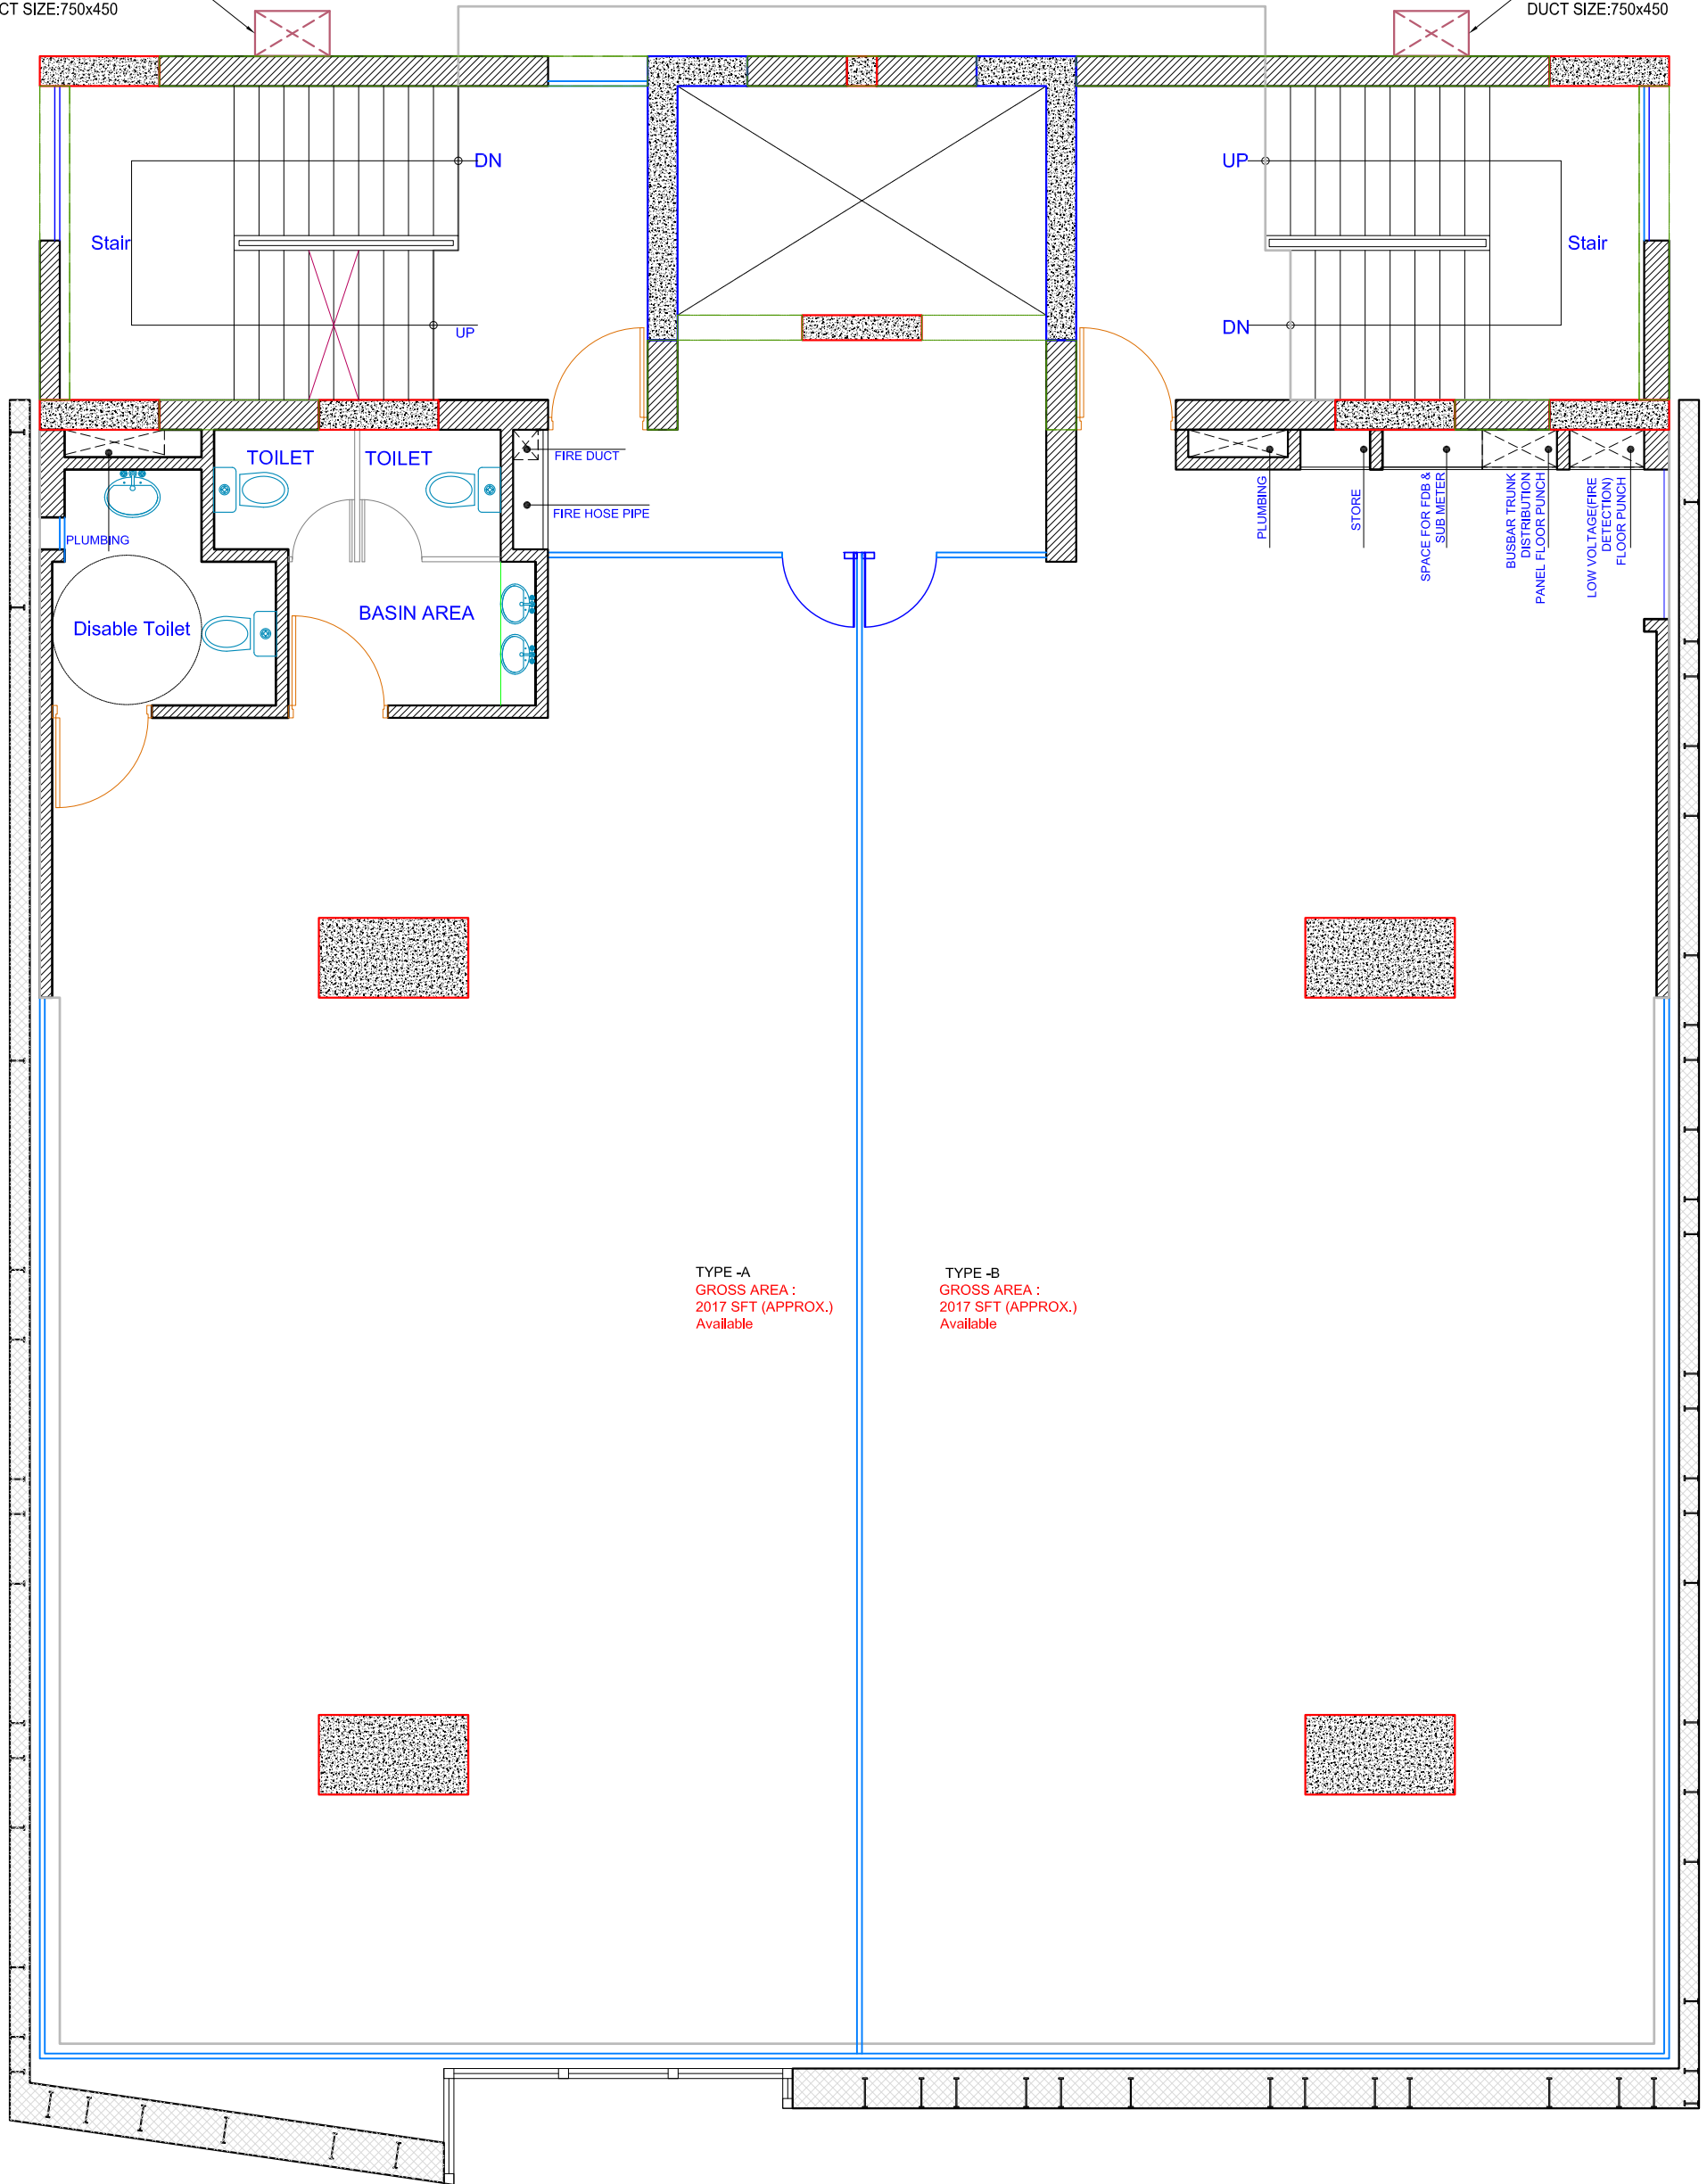


10TH,11th,12th FLOOR PLAN
SCALE:NOT TO SCALE

GROSS AREA :
4034 SFT (APPROX.)

PROJECT TITLE : SUVASTU RIALTO TOWER PROPOSED (G+13) STORIED WITH 03 BASEMENT COMMERCIAL BUILDING AT HOUSE 53/1, ROAD - 4A, SATMOSJID ROAD DHANMONDI, DHAKA.	CONSULTANTS CONSORTIUM DWm4 & COCREATE STUDIO Suvastu imam square (5th floor) 65 Gulshan Avenue, Dhaka 1212.	ARCHITECT : MAMNOON MURSHED CHOWDHURY IAB MEMBERSHIP NO C-031	DESIGN TEAM IRTEZA AMEEN ARCHITECT IAB MEMBERSHIP NO AA-460	CHECKED BY : 	DRAWING TITLE : 10TH FLOOR PLAN		SHEET NO. AD-01
		RASHED HASSAN CHOWDHURY IAB MEMBERSHIP NO C-069	SUMAIYA ISLAM ARCHITECT IAB MEMBERSHIP NO AI-131	DRAWN BY : SHIMON AHMED MAMUN	SCALE : AS SHOWN	REVISION	DATE :
		PROJECT CODE		DATE :			

OPTION-02
STAIRCASE PRESSURIZATION
DUCT SIZE:750x450

OPTION-02
STAIRCASE PRESSURIZATION
DUCT SIZE:750x450

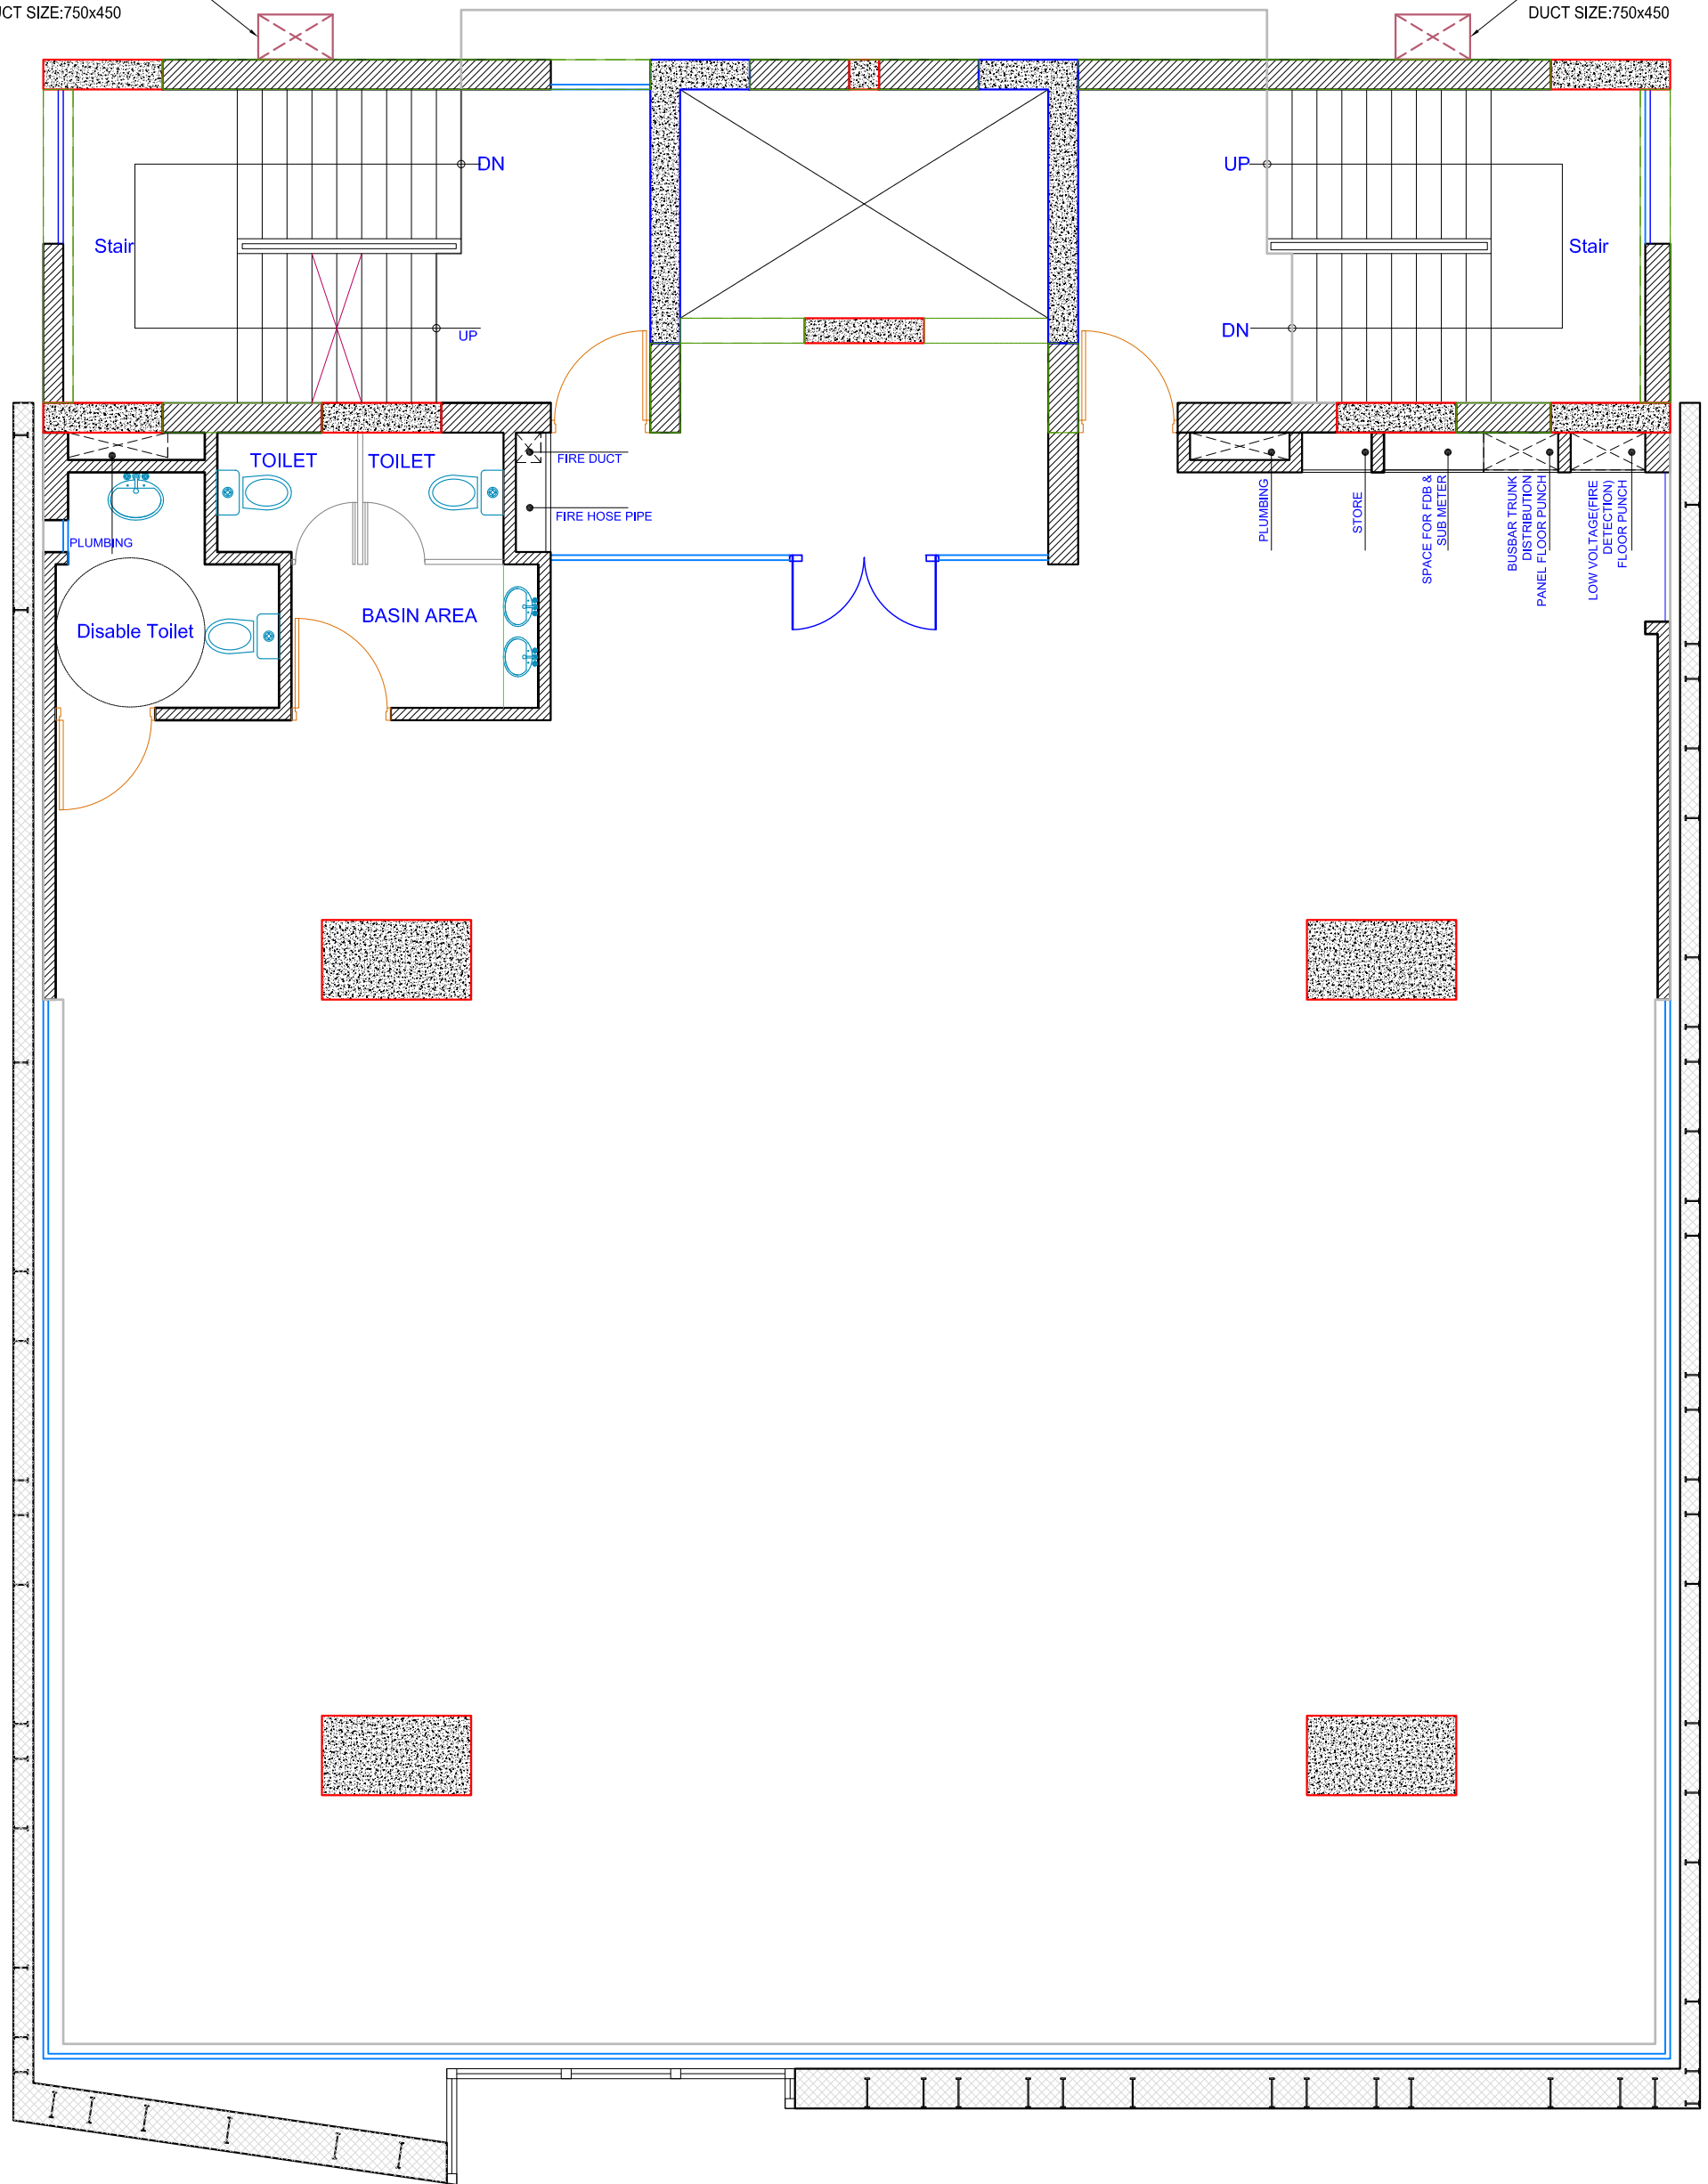

10TH, 11th, 12th FLOOR PLAN
SCALE: NOT TO SCALE

GROSS AREA:
4034 SFT (APPROX.)

PROJECT TITLE : SUVASTU RIALTO TOWER PROPOSED (G+13) STORIED WITH 03 BASEMENT COMMERCIAL BUILDING AT HOUSE 53/1, ROAD - 4A, SATMOSJID ROAD DHANMONDI, DHAKA.	CONSULTANTS CONSORTIUM DWm4 & COCREATE STUDIO Suvastu imam square (5th floor) 65 Gulshan Avenue, Dhaka 1212.	ARCHITECT : MAMNOON MURSHED CHOWDHURY IAB MEMBERSHIP NO C-031	DESIGN TEAM IRTEZA AMEEN ARCHITECT IAB MEMBERSHIP NO AA-460	CHECKED BY : 	DRAWING TITLE : 12TH FLOOR PLAN	SHEET NO. AD-01	
		RASHED HASSAN CHOWDHURY IAB MEMBERSHIP NO C-069	SUMAIYA ISLAM ARCHITECT IAB MEMBERSHIP NO AI-131	DRAWN BY : SHIMON AHMED MAMUN	SCALE : AS SHOWN	REVISION	PROJECT CODE
				DATE :			